


Commercial Unit, 23 Frogmore Street, Abergavenny, NP7 5AH

General Ground Floor Plan Scale 1:50

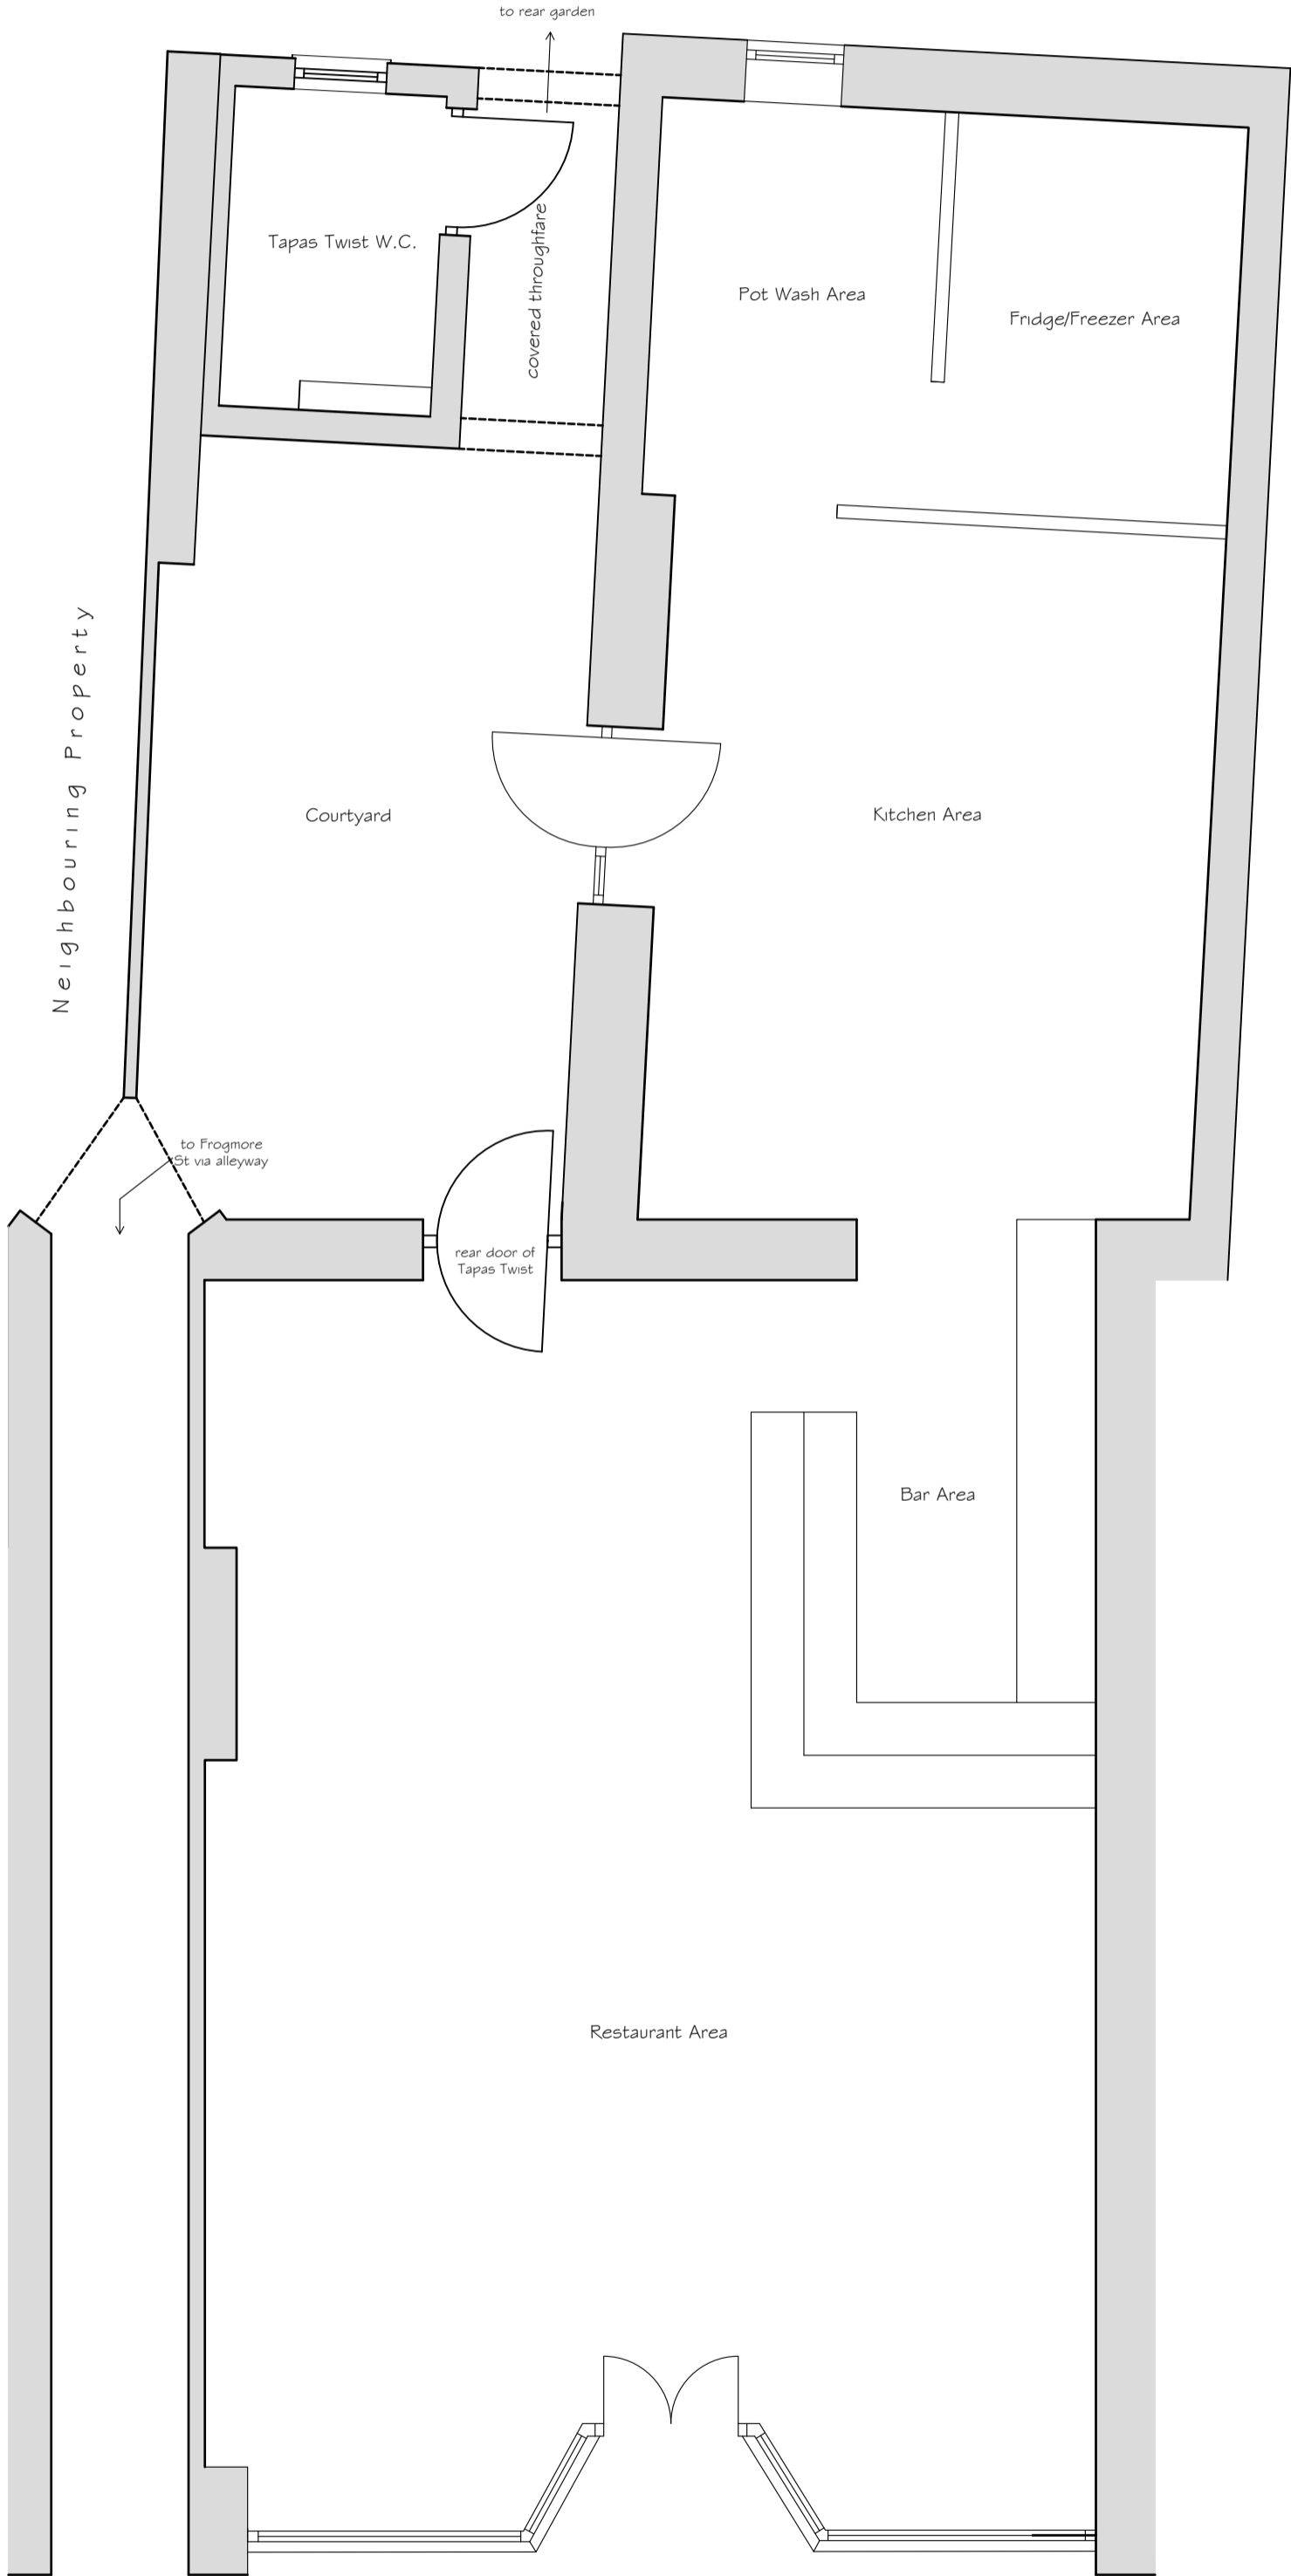

Dimensioned Kitchen/Bar Area Scale 1:50  
(measurements taken onsite)

