



FIRST FLOOR PLAN

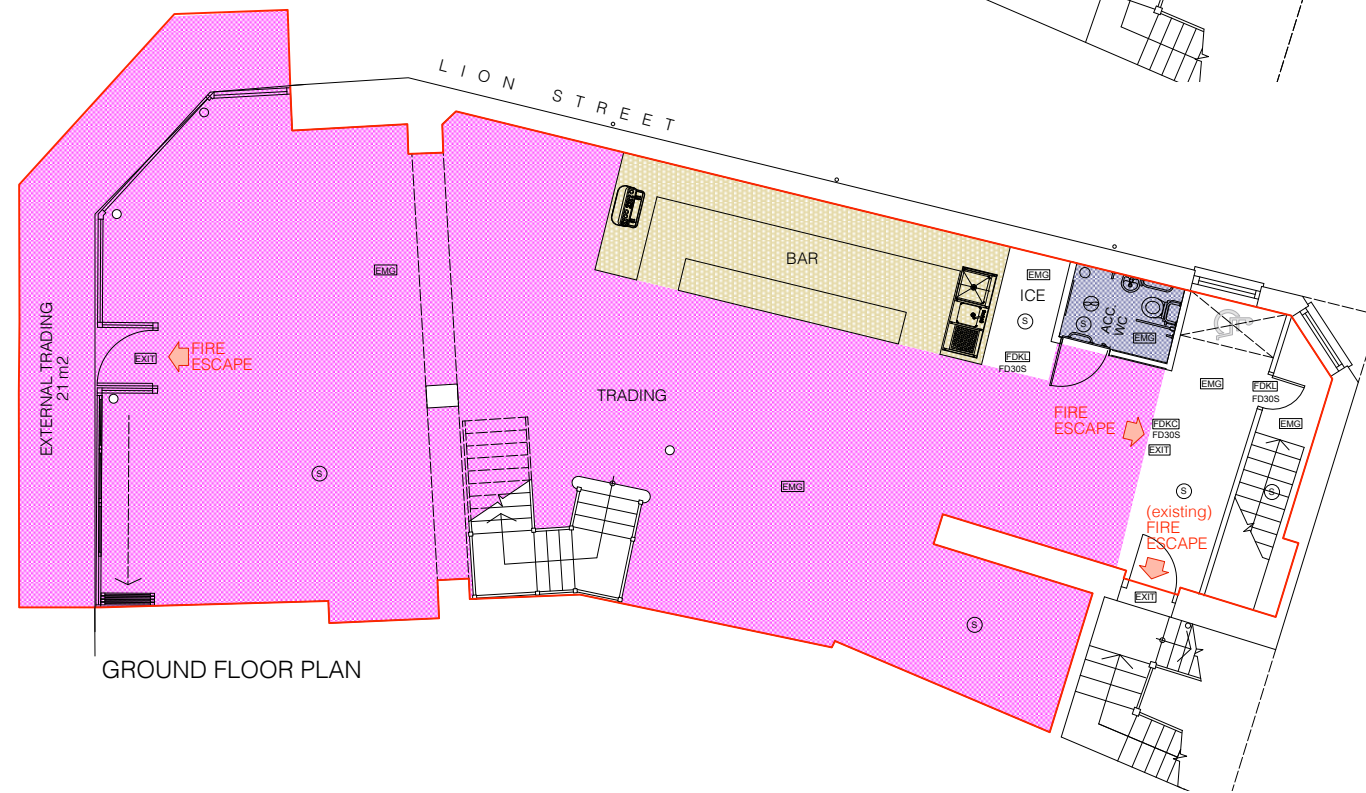

GROUND FLOOR PLAN

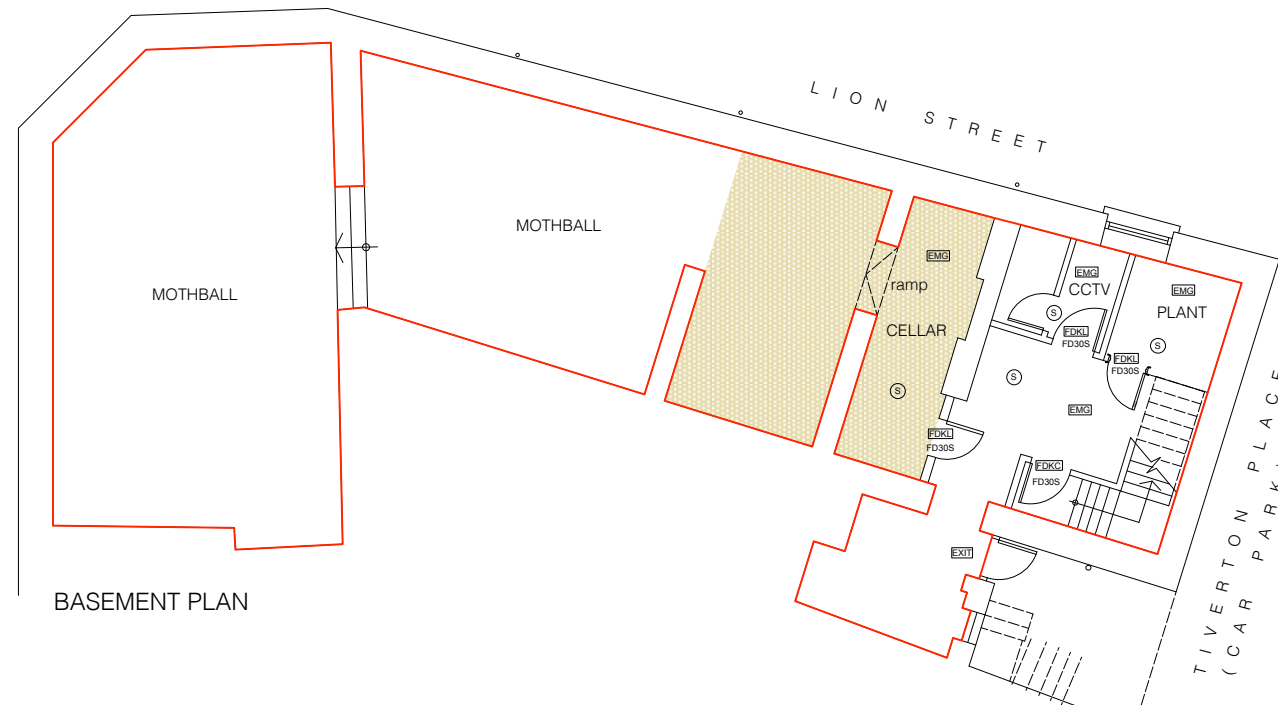

BASEMENT PLAN

LICENSING KEY:

EXIT	Illuminated Fire Exit sign	FACP	Fire Alarm Control Panel
⊙	Break glass call point for fire alarm in accordance with BS6839	SD	Smoke detector
FD30	Fire door to provide min. 30 minutes fire protection	S	Smoke detector/alarms
FD30S	Fire door to provide min. 30 minutes fire protection and where restricted smoke leakage at ambient temperatures is needed.	HD	Heat detector
EMC	Emergency lighting in accordance with BS5266	AS	Alarm sounder
Area of consumption of intoxicating liquor		B	Fire blanket 1m x 1m unless otherwise stated
Area of storage of liquor/bar counter		6L	6 litre fire foam extinguisher
Toilet accommodation		10kg	10kg dry powder fire extinguisher
Kitchen & staff areas			Total extent of licensed premises

FROGMORE STREET

LION STREET

LION STREET

TIVERTON PLACE
(CAR PARK)

Rev A 14.07.20 AM External trading area added

Rev Date Initials Details

Purpose of Issue
APPLICATION FOR PREMISES LICENSING

RICHARD PEDLAR ARCHITECTS
ARCHITECTURE • CONSERVATION • URBAN DESIGN

RPCA 4 Grove Road Redland
Bristol BS6 6JJ • 0117 974 2612
www.rpca.co.uk • info@rpca.co.uk



Project Proposed Lounge at 5 Frogmore Street
Abergavenny Monmouthshire Wales
NP7 5AE

Client Loungers UK Limited

Title Premises Licensing

Drawing No. LNG3934.05A

Scale 1:75 @ A1 Date June 2018
1:150 @ A3

Responsibility is not accepted for errors made by others in scaling from this drawing. All construction information to be taken from figured dimensions only.