


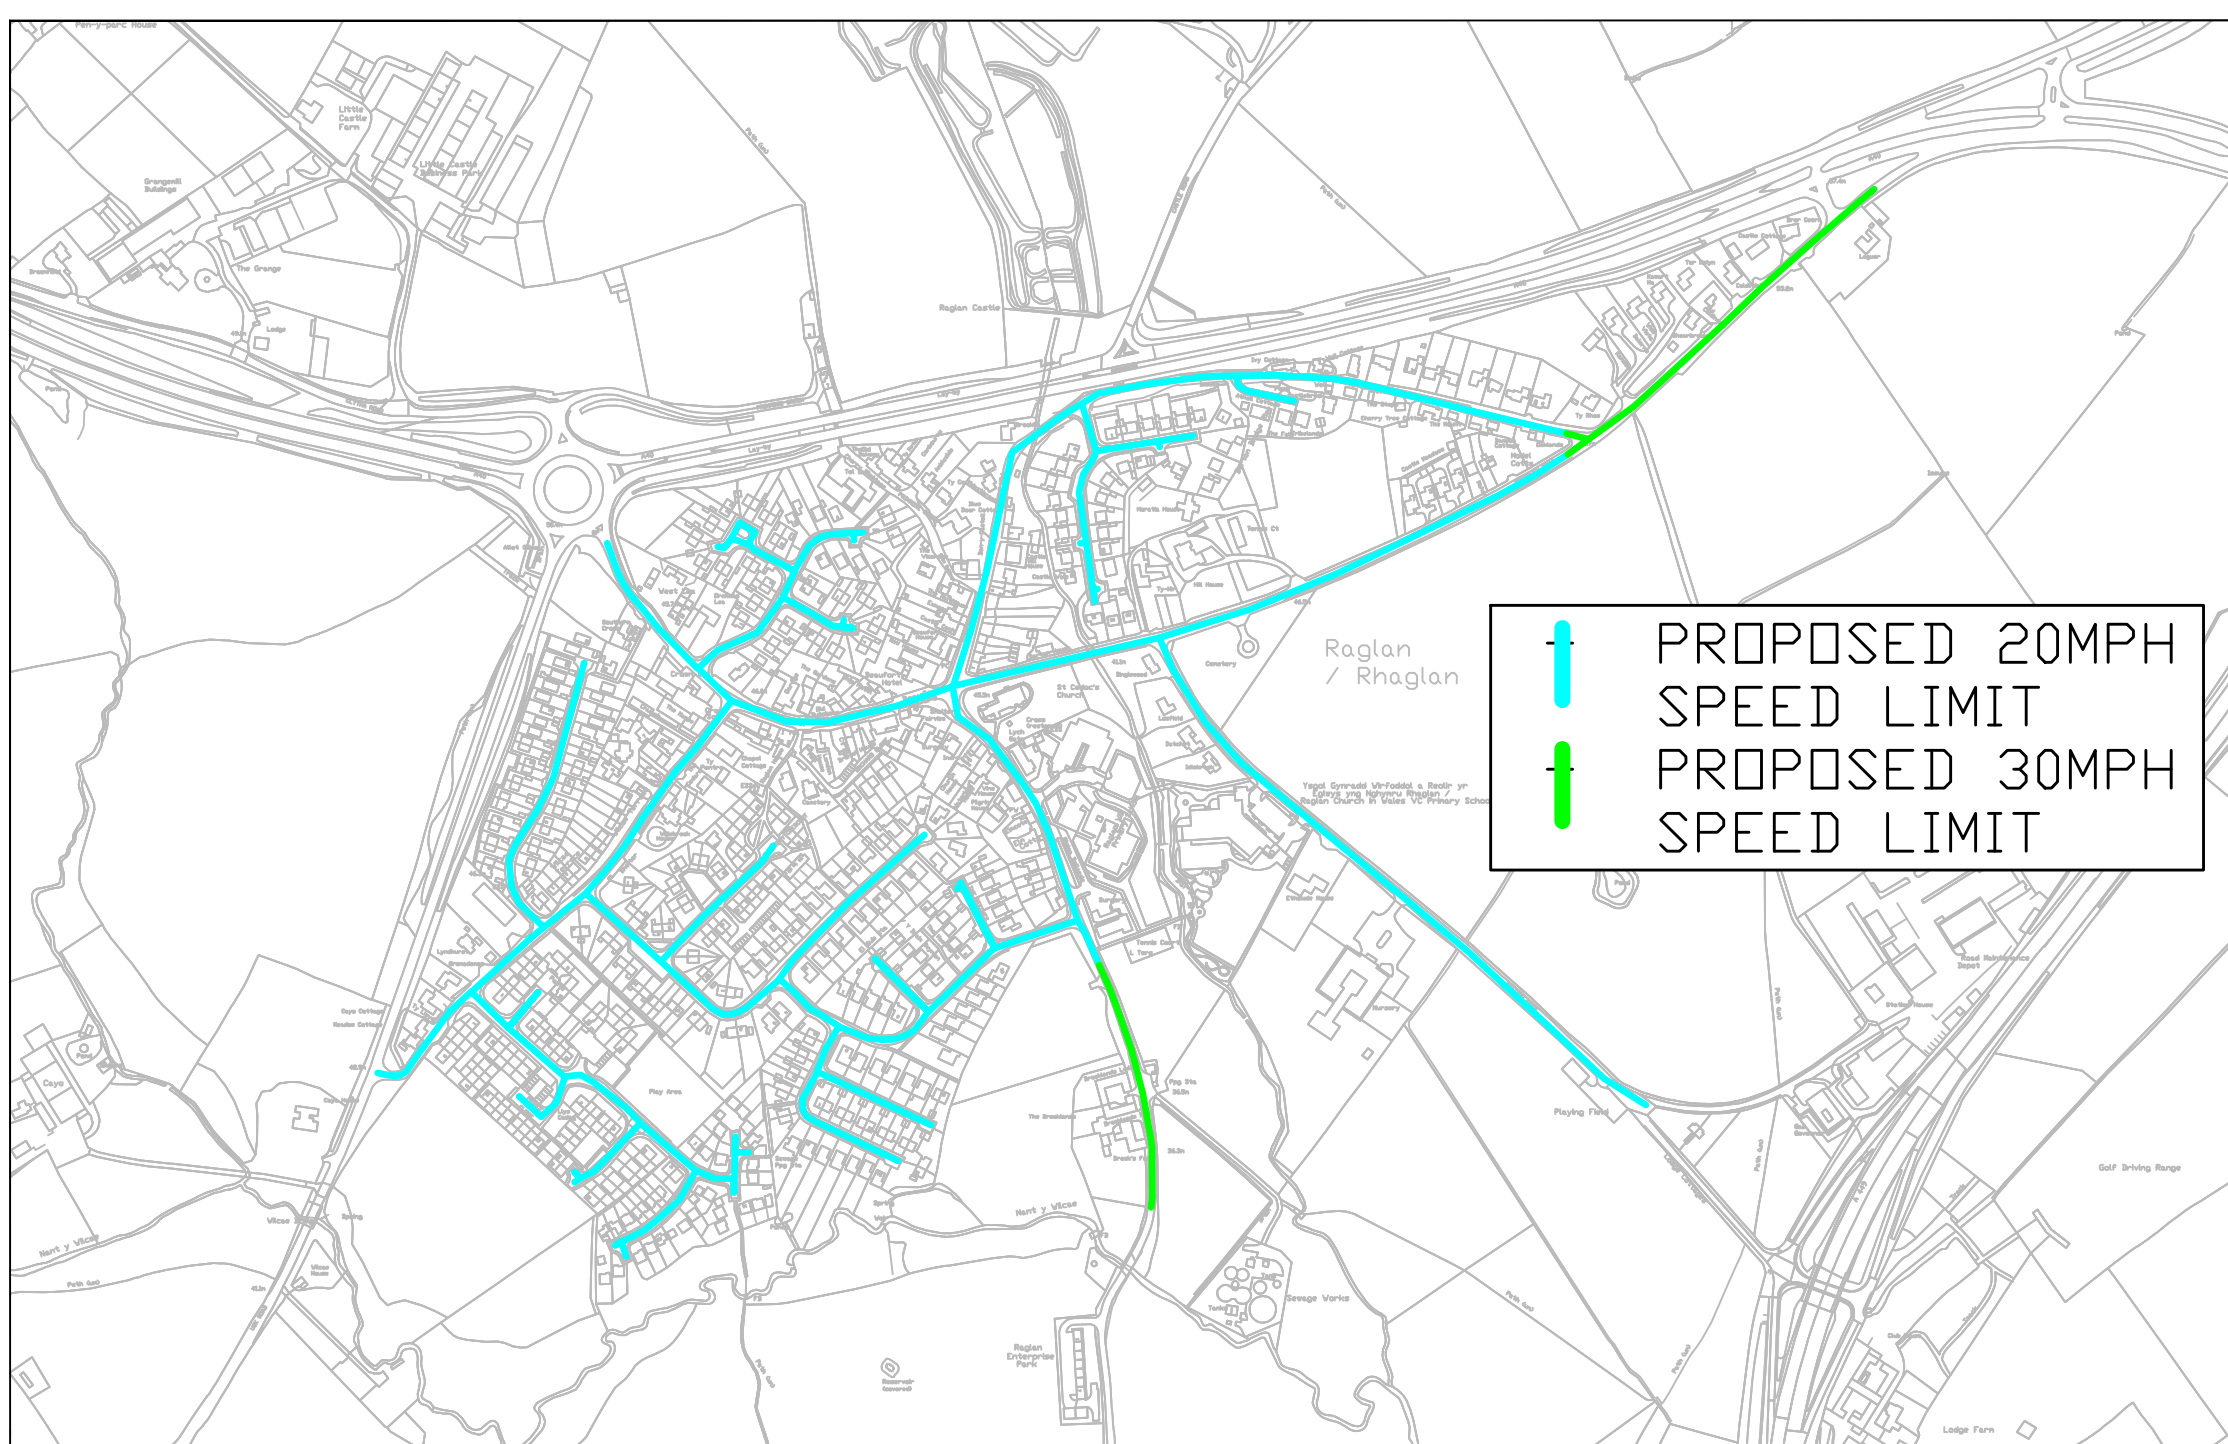

PROPOSED 20MPH
SPEED LIMIT

PROPOSED 30MPH
SPEED LIMIT

 MARK HAND HEAD OF PLACEMAKING, REGENERATION, HIGHWAYS & FLOODING		Job Title RAGLAN-PROPOSED-SPEED-LIMIT-CHANGES	Drawing Title RAGLAN-PROPOSED-20-30-SPEED-LIMITS	Drawn By GF Scale NTS	Rev No. 1	Date Oct 22	Description Chepstow Road 30 mph Extended	Drawn TJG	Chkd PC
					Checked -		Drawing No. 1920		Rev 1
					Date 04/01/2022		THIS MAP IS REPRODUCED FROM ORDNANCE SURVEY MATERIAL WITH THE PERMISSION OF ORDNANCE SURVEY ON BEHALF OF THE CONTROLLER OF HER MAJESTY'S STATIONERY OFFICE. COPYRIGHT. UNAUTHORISED REPRODUCTION INFRINGES CROWN COPYRIGHT AND MAY LEAD TO PROSECUTION OR CIVIL PROCEEDINGS. MONMOUTHSHIRE COUNTY COUNCIL. LA09012L2000		