


# Appendix H

JUNCTION LAYOUT PLAN






SK01  
70018501

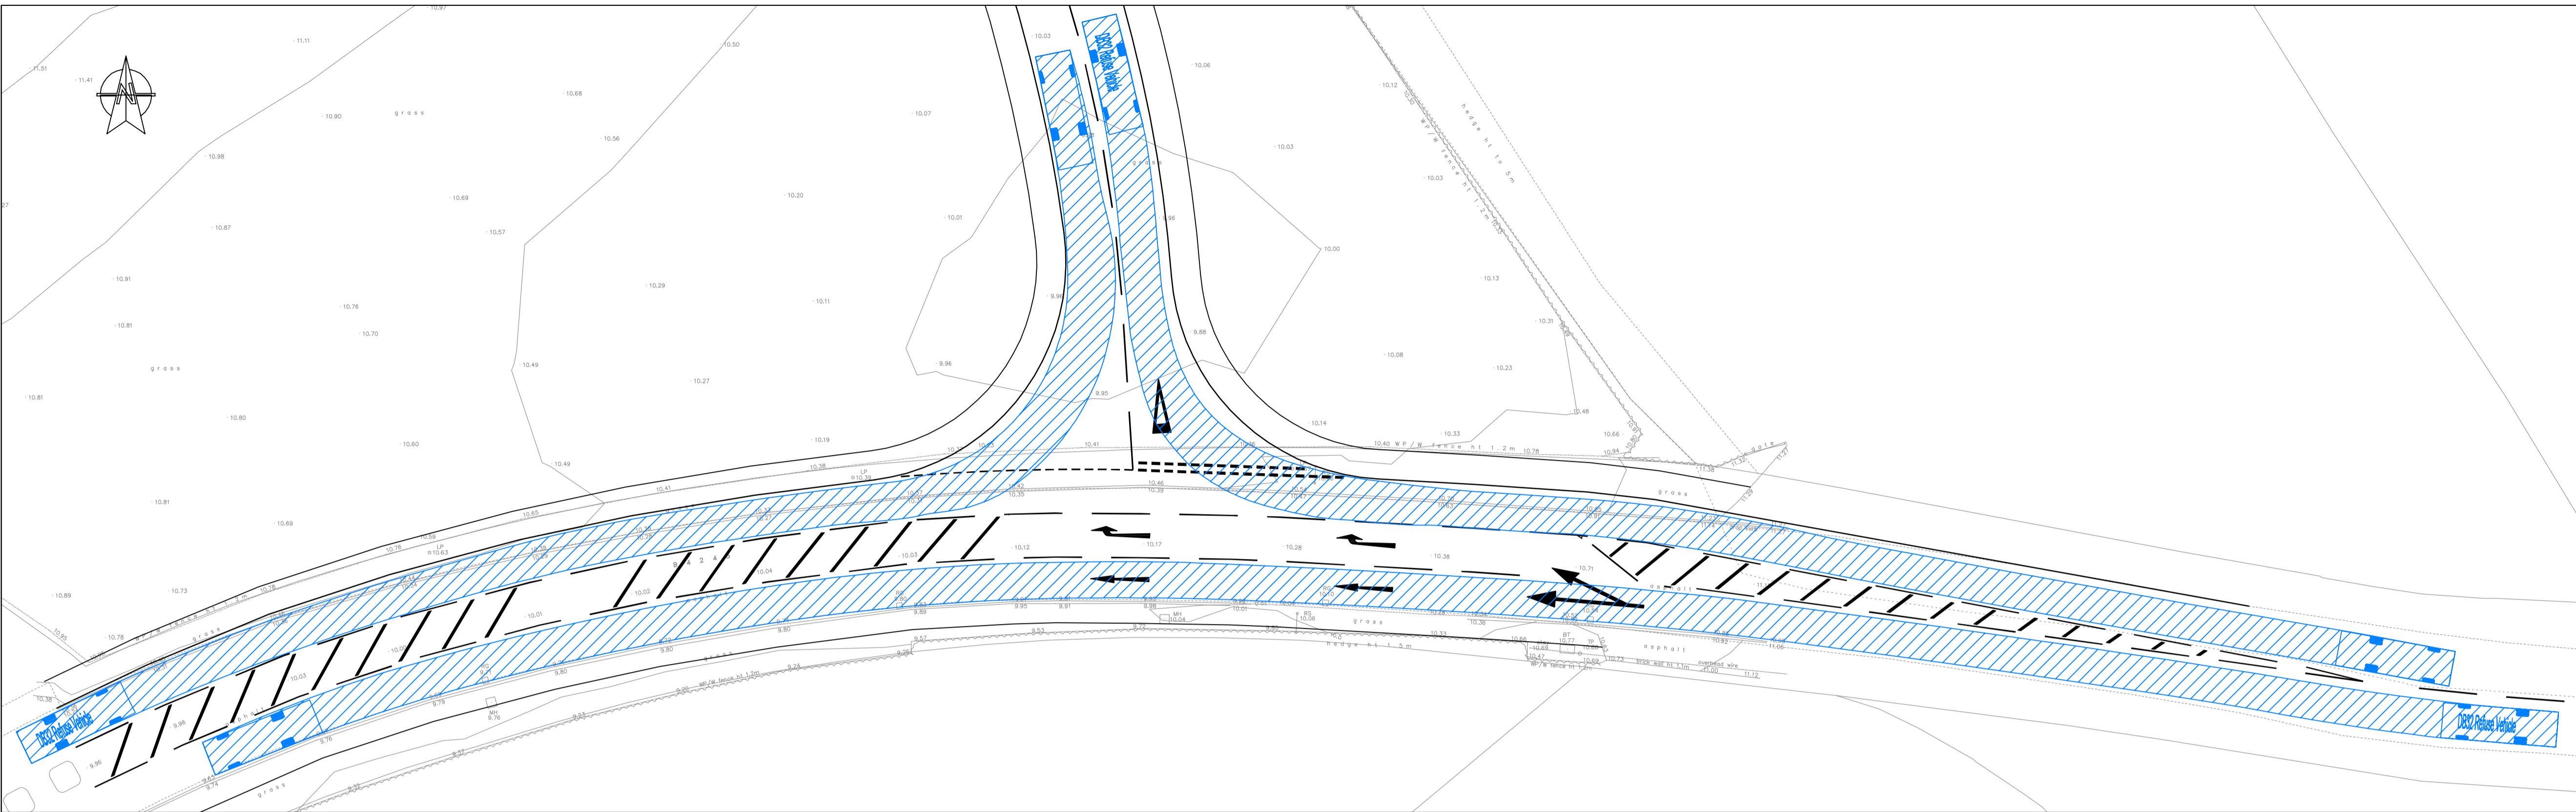

- NOTES**
- DO NOT SCALE FROM THIS DRAWING, USE FIGURED DIMENSIONS ONLY.
  - ALL DIMENSIONS ARE IN METRES, UNLESS OTHERWISE STATED.
  - MOVEMENTS AT JUNCTIONS TRACKED AT 10kph. THROUGH ROUTE MOVEMENTS TRACKED AT 30mph.

**KEY**

DB32 REFUSE VEHICLE	
OVERALL LENGTH	7.90M
OVERALL WIDTH	2.40M
OVERALL BODY HEIGHT	3.183M
MIN BODY GROUND CLEARANCE	0.388M
TRACK WIDTH	2.400M
LOCK TO LOCK TIME	6.00S
KERB TO KERB TURNING RADIUS	9.625M

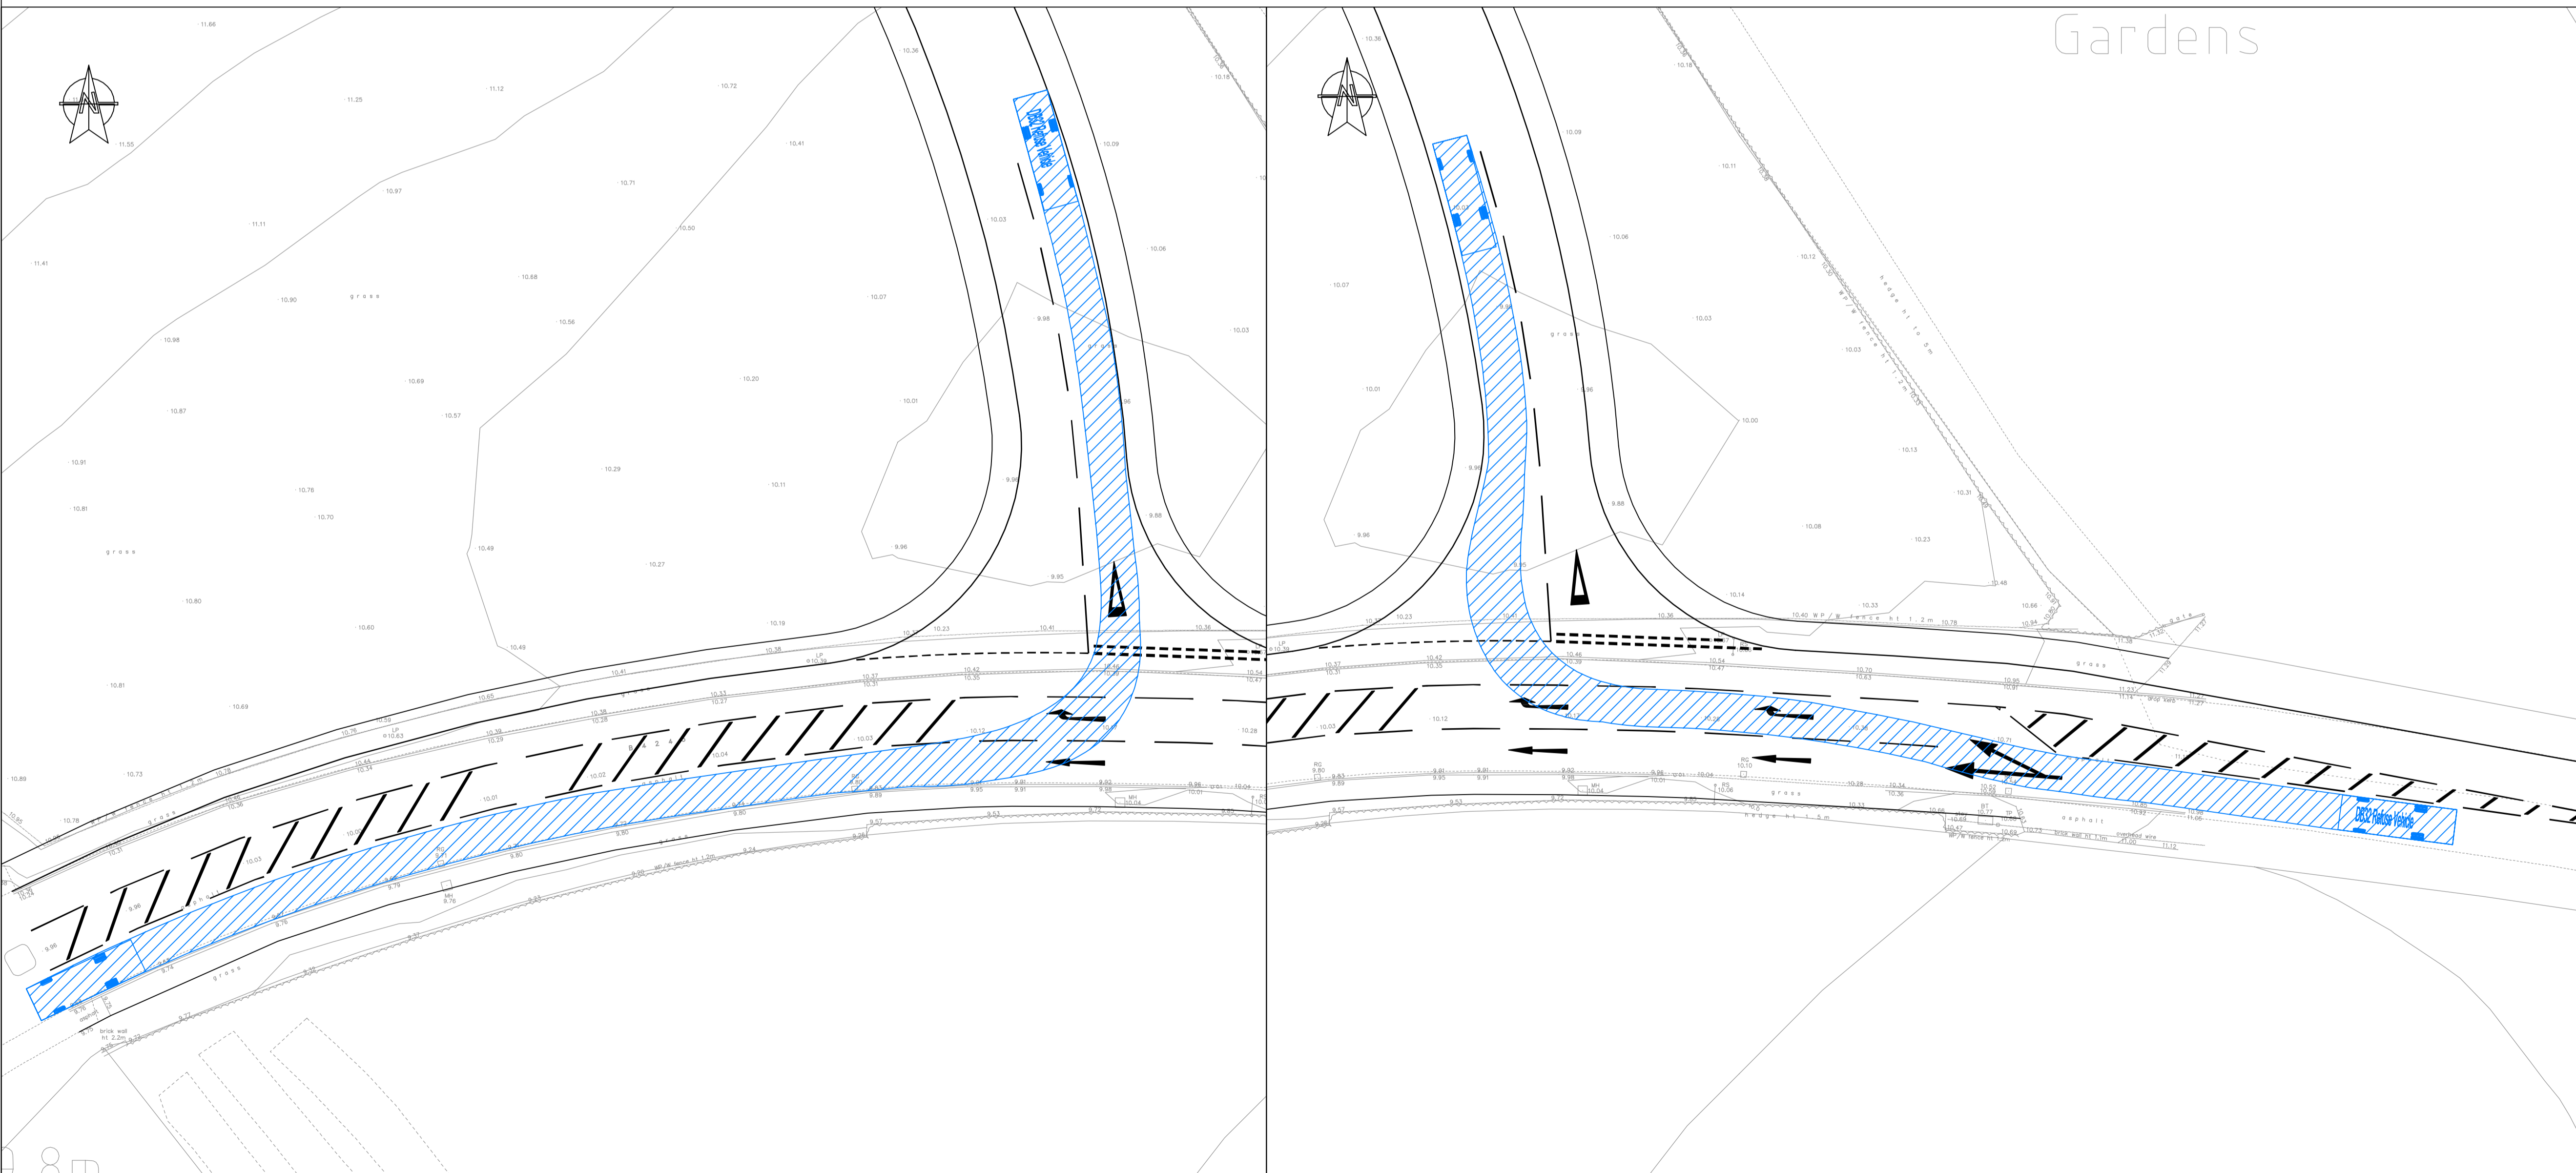

Rev	Date	Description	By	Chk	App
<b>PLANNING</b>					
<small>1 Capital Quarter, Tyndall Street, Cardiff, CF10 4BZ Tel: 44-(0)2920 769200</small>					
<b>Client:</b> MONMOUTHSHIRE COUNTY COUNCIL					
<b>Site/Project:</b> ROCKFIELD FARM STRATEGIC DEVELOPMENT SITES					
<b>Title:</b> VEHICLE SWEEP PATH ANALYSIS					
<b>Drawn:</b> APW			<b>Checked:</b> AJS		
<b>Designed:</b> JBM			<b>Approved:</b> AJS		
<b>Date:</b> 17/06/2016		<b>Scale:</b> 1:250	<b>A1</b>	<b>Sheet:</b> 1 OF 2	<b>Revision:</b>
<b>Project Number:</b> 70018501		<b>Drawing Number:</b> SK01			
<small>© Copyright Parsons Brinckerhoff</small>					

Login: Wall, Andrew  
 Plot Date: 17/06/2016 10:53:13  
 File Name: \\uk.wspgroup.com\central\data\Projects\70018501\70018501 - Rockfield & Vinegar Hill SPSE Models and Drawings\SK01.dwg

