


KEY
 FIRE EXIT
 FIRE EXTINGUISHERS
 FIRE ALARM
ASDA
 Save money. Live Better.
 PROPERTY

MONMOUTH NORTH
BMS LICENCE APPLICATION


- All dimensions to be checked on site and any discrepancy to be notified with the contractor immediately.

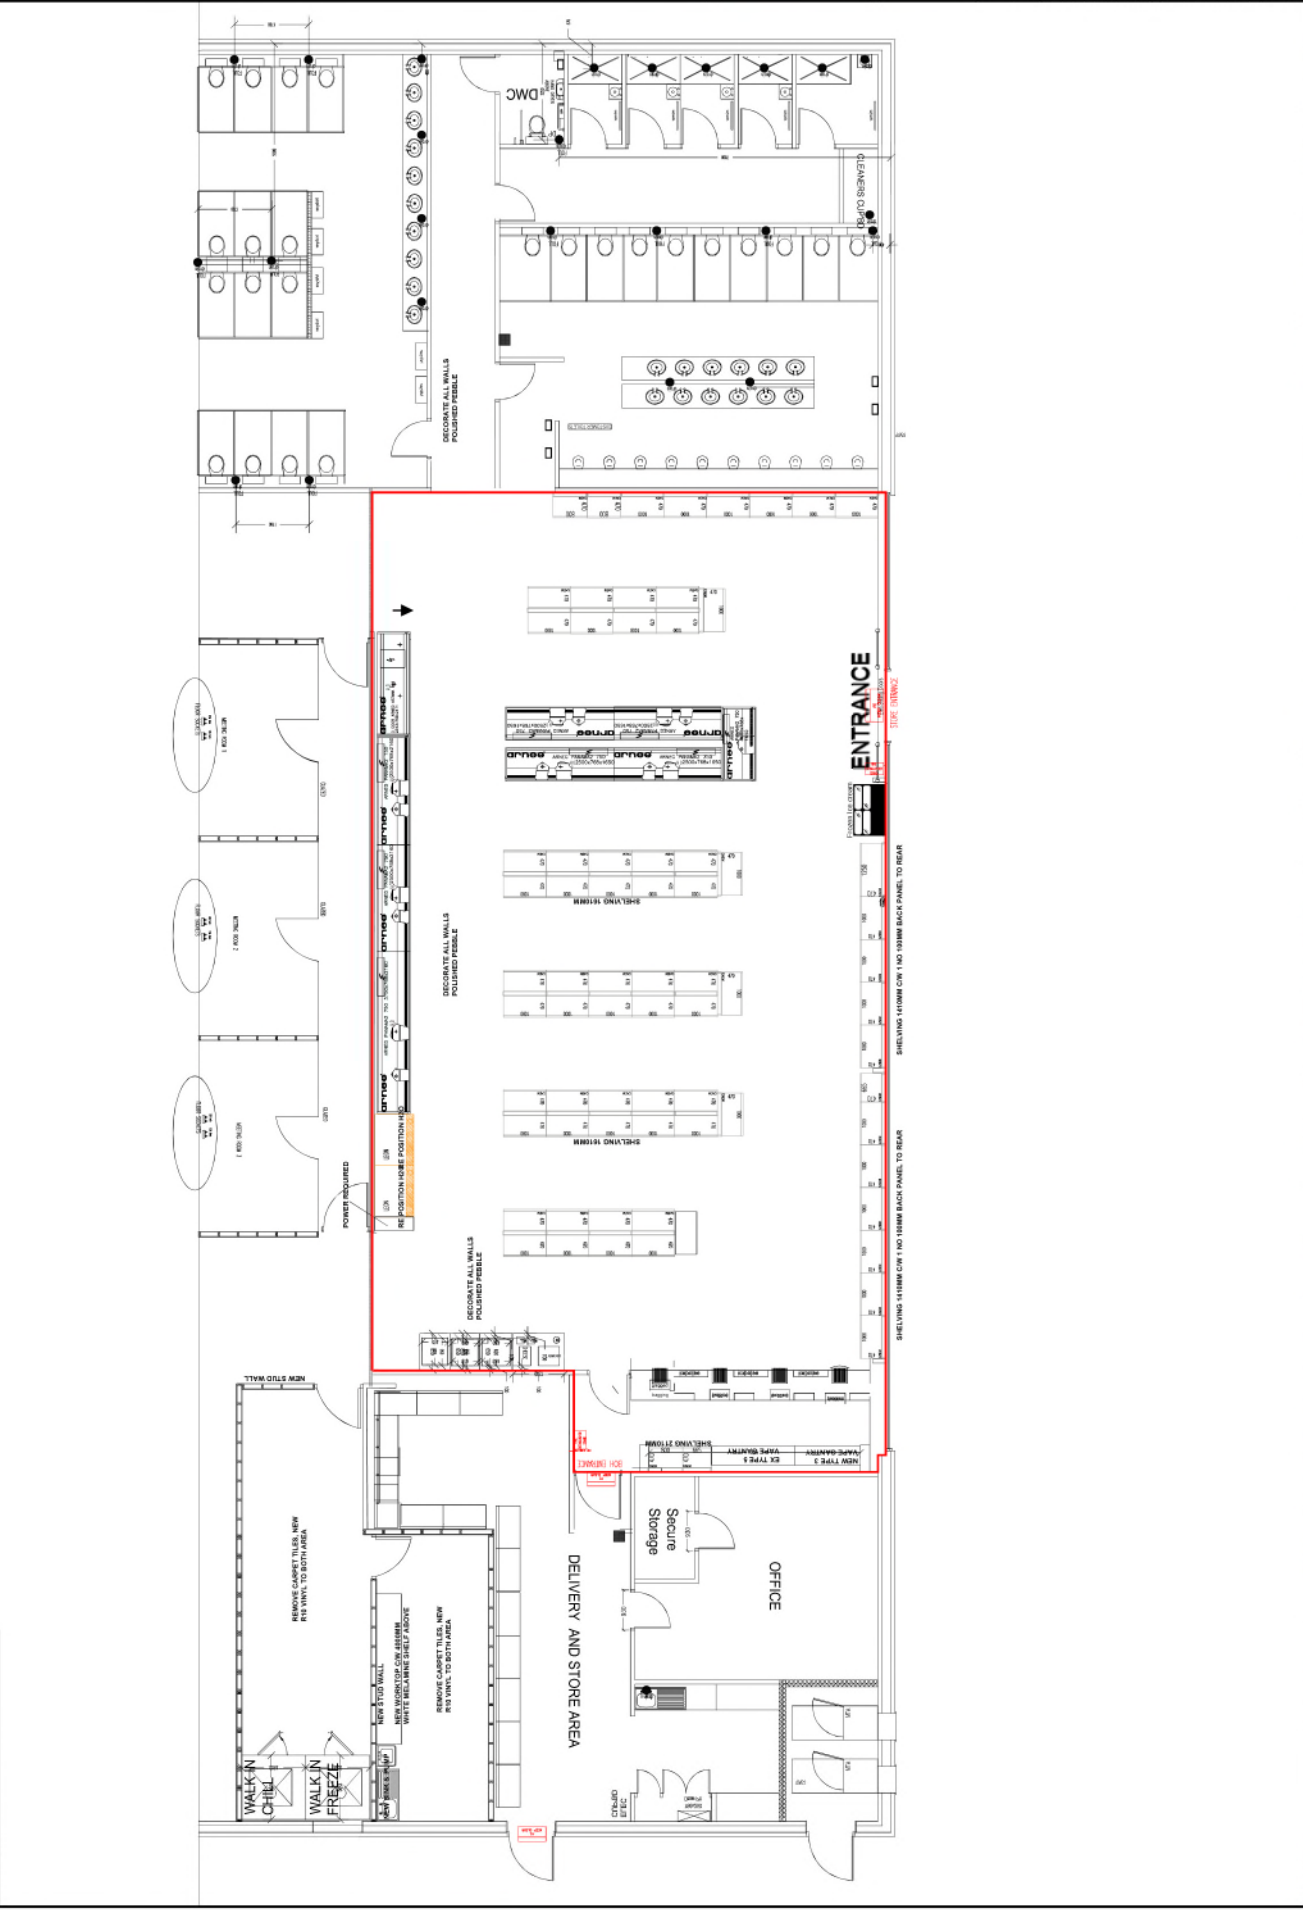

Feet	6'	6'6"	7'	7'6"	8'	8'6"	9'	9'6"	10'	10'6"	11'	12'	13'	14'	15'	16'
mm	1830	2000	2100	2300	2400	2600	2700	2900	3000	3200	3300	3700	4000	4200	4600	4800

SP-GF-5343
 GROUND FLOOR
 BMS LICENCE APPLICATION
 1:100